



P1.2 INVESTIGATION INTO PRIMARY STRUCTURAL ELEMENTS

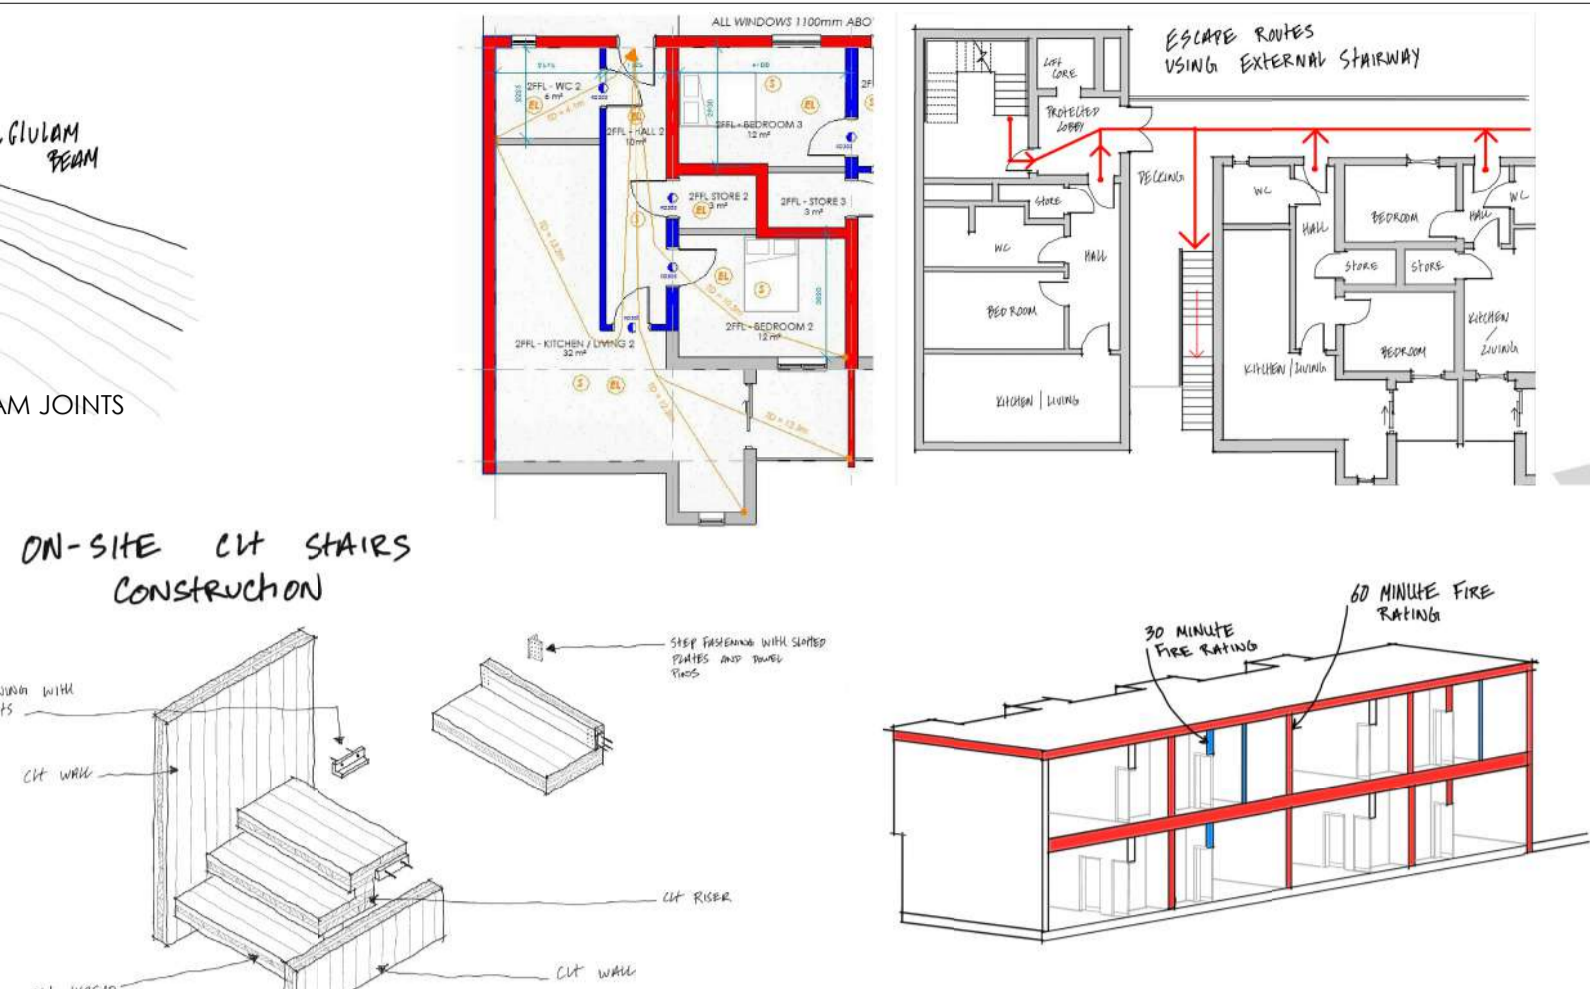

P1.2 INVESTIGATION INTO CLT STAIRS

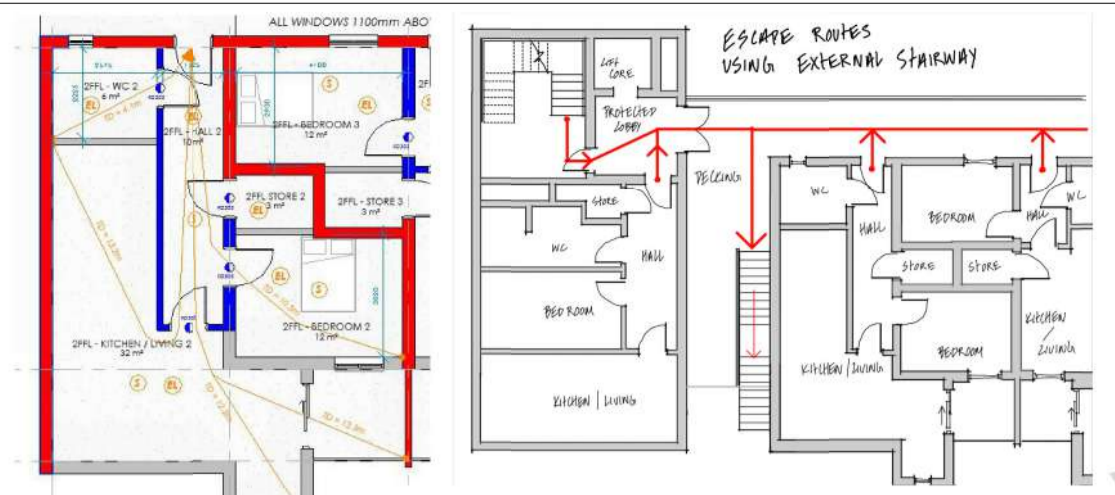

P1.3 AUDIT OF THE BUILDING DESIGN TO COMPLY WITH BUILDING REGULATIONS

